


# EXHIBIT

G – Part

IV

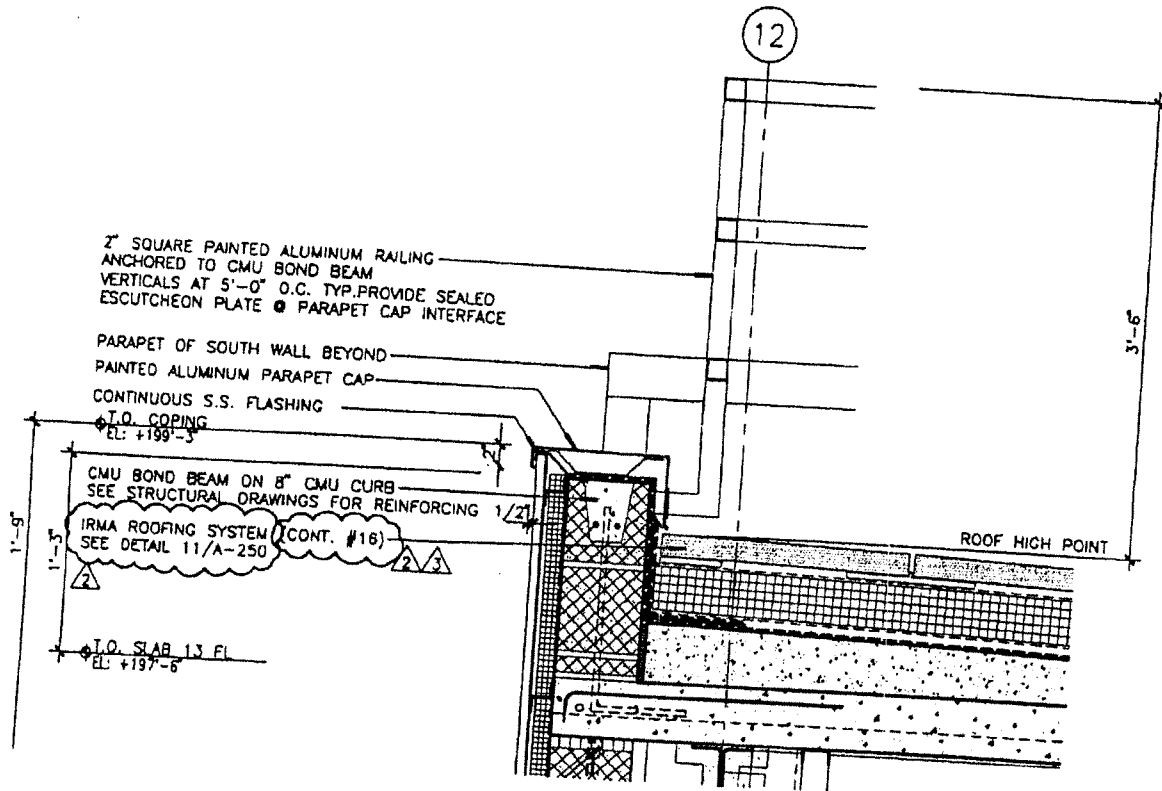

# Baruch Academic Complex - Site B

55 LEXINGTON AVENUE

NEW YORK, NY 10010

OWNER

EDUCATION AUTHORITY OF THE STATE OF NEW YORK, DA\* 6500 1802 2178  
1 PENNSYLVANIA PLAZA  
NEW YORK, NY 10119

ARCHITECT

KPF ASSOCIATES  
11 WEST 57TH STREET  
NEW YORK, NY 10019

REF. DETAIL/SHEET NO.

3/A-385

SKETCH NO.

1392


SCALE

REVISION

DATE

ADDENDUM #2 (CONTRACT #16)

6/5/98

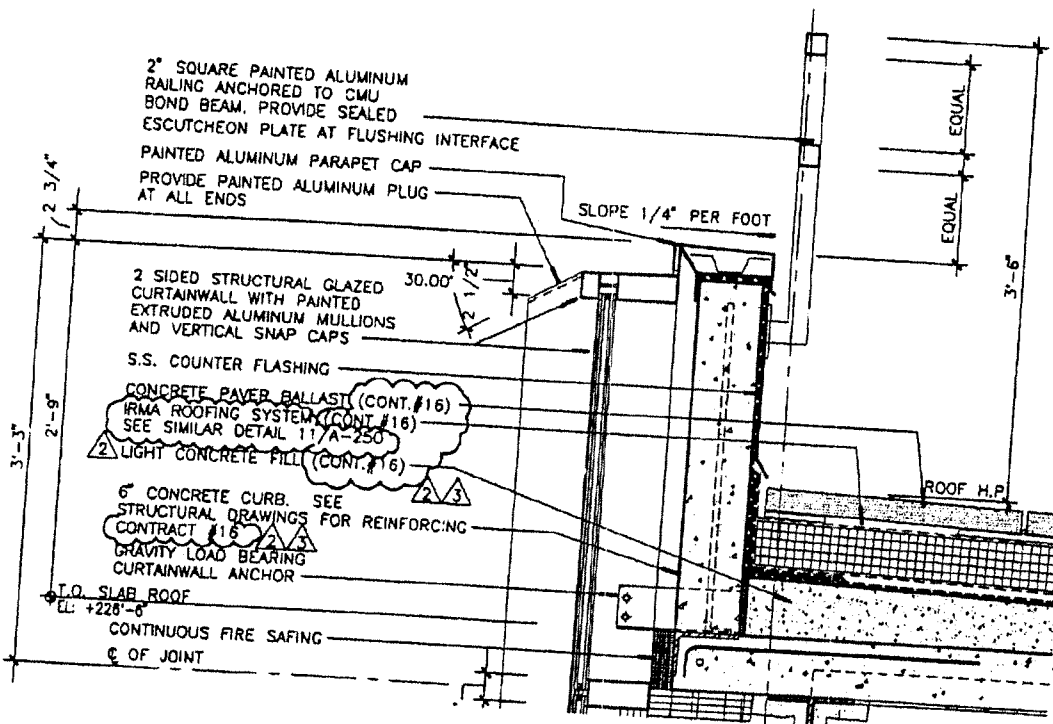

# Baruch Academic Complex - Site B

55 LEXINGTON AVENUE

NEW YORK, NY 10010

OWNER

DORMITORY AUTHORITY OF THE STATE OF NEW YORK, DA\* 6500 3802 2178  
1 PENNSYLVANIA PLAZA NEW YORK, NY 10119

ARCHITECT

KPF ASSOCIATES  
11 WEST 57TH STREET  
NEW YORK, NY 10019

REF. DETAIL/SHEET NO.

1/A-387

SKETCH NO.

1343

SCALE

REVISION



DATE

ADDENDUM #2 (CONTRACT #16)

6/5/98

S.S. COUNTER FLASHING. DOUBLE SEAL TO BACK OF MULLI  
 PAINTED ALUMINUM PANEL ALIGN FACE W/ GLASS  
 ABOVE AND SEAL INTO GLAZING POCKET  
 FOR ROOF ASSEMBLY  
 SEE SECTION #1 THIS SHEET

LIGHT CONCRETE FILL  
 CONTRACT #16

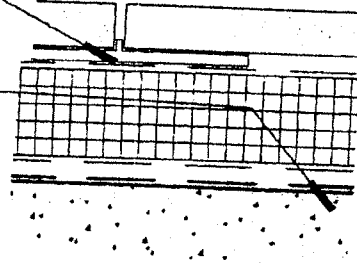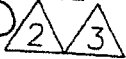

# Baruch Academic Complex - Site B

55 LEXINGTON AVENUE NEW YORK, NY 10010

OWNER

EDUCATION AUTHORITY OF THE STATE OF NEW YORK, DA 6500 1802 2178  
 1 PENNSYLVANIA PLAZA NEW YORK, NY 10119

ARCHITECT

KPF ASSOCIATES  
 11 WEST 57TH STREET  
 NEW YORK, NY 10019

REF. DETAIL SHEET NO.

2/A-387

SKETCH NO.

1394

SCALE

NO.


REVISION

DATE

3

ADDENDUM #2 (CONTRACT #16)

6/5/98

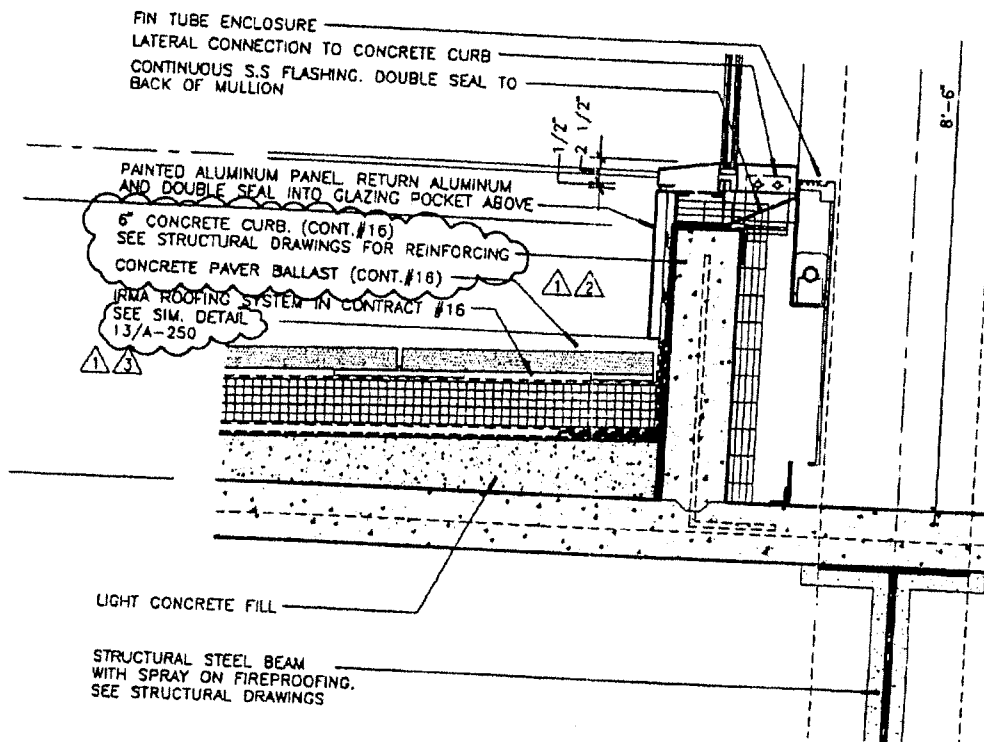

# Baruch Academic Complex - Site B

55 LEXINGTON AVENUE

NEW YORK, NY 10010

OWNER

DORMITORY AUTHORITY OF THE STATE OF NEW YORK, DA • 6500 1802 2178  
 1 PENNSYLVANIA PLAZA NEW YORK, NY 10119

ARCHITECT

KPF ASSOCIATES  
 11 WEST 57TH STREET  
 NEW YORK, NY 10019

REF. DETAIL/SHEET NO.

3/A-388

SKETCH NO.

1395

SCALE

REVISION


DATE

ADDENDUM #2 (CONTRACT #16)

6/5/98

NO.

3

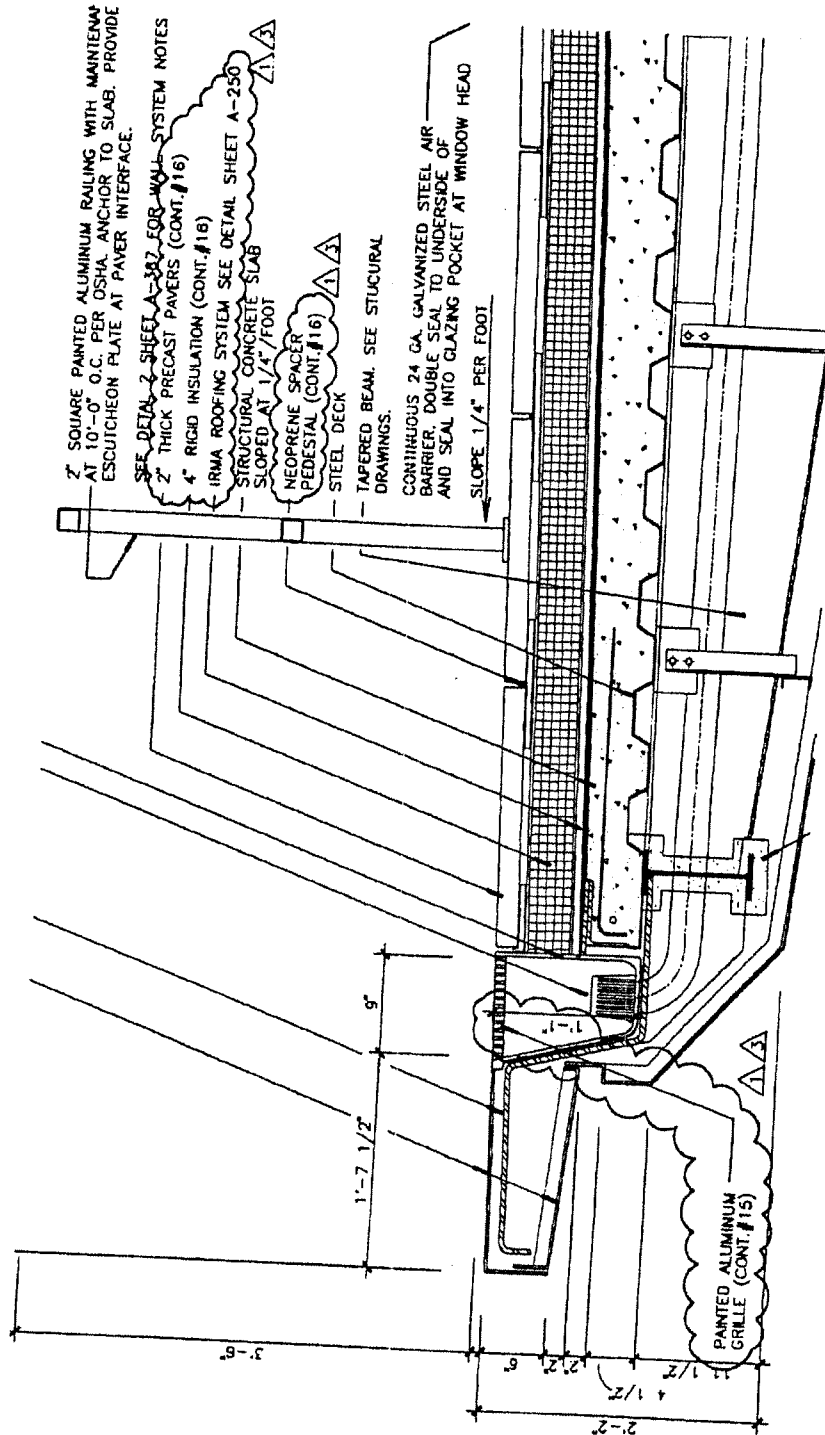

# Baruch Academic Complex - Site B

55 LEXINGTON AVENUE

NEW YORK, NY 10010

OWNER

COMMITTEE OF THE STATE OF NEW YORK, DA 6500 1802 2178  
1 PENNSYLVANIA PLAZA  
NEW YORK, NY 10119

ARCHITECT

KPF ASSOCIATES  
11 WEST 57TH STREET  
NEW YORK, NY 10019


REF. DETAIL/SHEET NO.  
3/A-388

SKETCH NO.

1396

SCALE

NO.	REVISION	DATE
3	ADDENDUM #2 (CONTRACT #16)	6/5/98

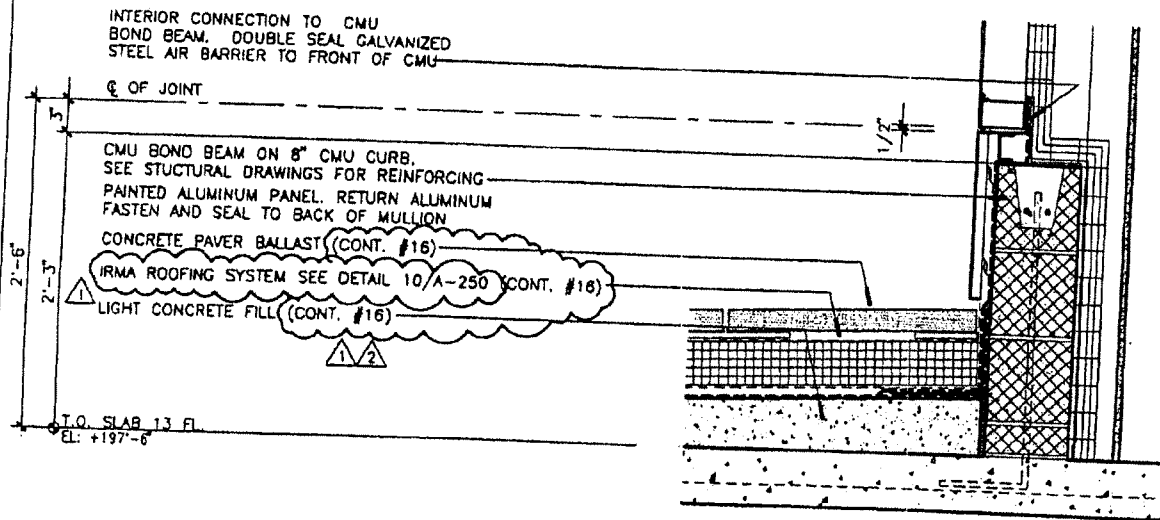

# Baruch Academic Complex - Site B

55 LEXINGTON AVENUE

NEW YORK, NY 10010

OWNER

DORMITORY AUTHORITY OF THE STATE OF NEW YORK, DA\* 6500 1802 2178  
1 PENNSYLVANIA PLAZA NEW YORK, NY 10119

ARCHITECT

KPF ASSOCIATES

11 WEST 57TH STREET

NEW YORK, NY 10019

REF. DETAIL/SHEET NO.

1/A-389

SKETCH NO.

13 97


NO.	REVISION	DATE
2	ADDENDUM #2 (CONTRACT #16)	6/5/98

SCALE

DOUBLE WYTHE CMU BOND BEAM ON  
8" CMU CURB. SEE STUCTURAL  
DRAWINGS FOR REINFORCING

FOR ROOF ASSEMBLY  
SEE SECTION #1 THIS SHEET

LIGHT CONCRETE FILL  
CONT. #16

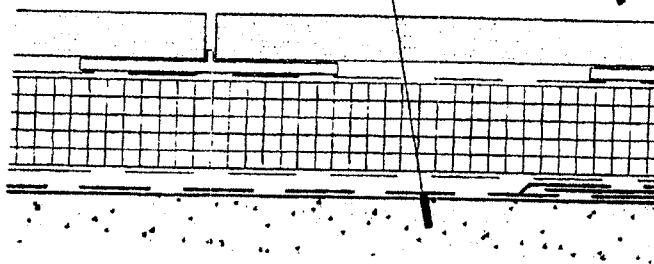

# Baruch Academic Complex - Site B

55 LEXINGTON AVENUE NEW YORK, NY 10010

OWNER

COMMITTEE OF THE STATE OF NEW YORK, DA\* 6500 1802 2178  
1 PENNSYLVANIA PLAZA NEW YORK, NY 10119

ARCHITECT

KPF ASSOCIATES  
11 WEST 57TH STREET  
NEW YORK, NY 10019

REF. DETAIL/SHEET NO.

5/A-389

SKETCH NO.

1398

SCALE

NO.	REVISION	DATE
2	ADDENDUM #2 (CONTRACT #16)	6/5/98



**JoAnne Bonacci**

---

**From:** NYSD\_ECF\_Pool@nysd.uscourts.gov  
**Sent:** Wednesday, October 17, 2007 12:11 AM  
**To:** deadmail@nysd.uscourts.gov  
**Subject:** Activity in Case 1:07-cv-06915-DLC Travelers Casualty and Surety Company v. Dormitory Authority State of New York et al Response in Opposition to Motion

This is an automatic e-mail message generated by the CM/ECF system. Please **DO NOT RESPOND** to this e-mail because the mail box is unattended.  
**\*\*\*NOTE TO PUBLIC ACCESS USERS\*\*\*** You may view the filed documents once without charge. To avoid later charges, download a copy of each document during this first viewing.

**U.S. District Court**

**United States District Court for the Southern District of New York**

**Notice of Electronic Filing**

The following transaction was entered by Dreifuss, David on 10/17/2007 at 0:10 AM EDT and filed on 10/17/2007

**Case Name:** Travelers Casualty and Surety Company v. Dormitory Authority State of New York et al  
**Case Number:** 1:07-cv-6915  
**Filer:** Travelers Casualty and Surety Company  
**Document Number:** 17

**Docket Text:**

RESPONSE in Opposition re: [9] MOTION to Dismiss *Complaint*. *Counter proposed order*. Document filed by Travelers Casualty and Surety Company. (Dreifuss, David)

**1:07-cv-6915 Notice has been electronically mailed to:**

David Abramovitz dabramovitz@zdlaw.com

David Craig Dreifuss DDreifuss@dbplawfirm.com, jbonacci@dbplawfirm.com

Timothy B Froessel tbfroess@hklaw.com

**1:07-cv-6915 Notice has been delivered by other means to:**

Joanne M. Bonacci  
Dreifuss, Bonacci & Parker, LLP  
One Penn Plaza  
36th Floor  
New York, NY 10119

10/17/2007

The following document(s) are associated with this transaction:

**Document description:**Main Document

**Original filename:**n/a

**Electronic document Stamp:**

[STAMP dcecfStamp\_ID=1008691343 [Date=10/17/2007] [FileNumber=3908502-0] [4743318f0e3e4269b39e02004d25da356b3f93abf30da591c13c1e2de3e5fbda42fe80b736a2a67c2165bbbe5a880b3e88e87c7ce525132d3b416e05f07fe127]]

**JoAnne Bonacci**

**From:** NYSD\_ECF\_Pool@nysd.uscourts.gov  
**Sent:** Wednesday, October 17, 2007 12:39 AM  
**To:** deadmail@nysd.uscourts.gov  
**Subject:** Activity in Case 1:07-cv-06915-DLC Travelers Casualty and Surety Company v. Dormitory Authority State of New York et al Declaration in Opposition to Motion

**This is an automatic e-mail message generated by the CM/ECF system. Please DO NOT RESPOND to this e-mail because the mail box is unattended.**  
**\*\*\*NOTE TO PUBLIC ACCESS USERS\*\*\* You may view the filed documents once without charge. To avoid later charges, download a copy of each document during this first viewing.**

**U.S. District Court**

**United States District Court for the Southern District of New York**

**Notice of Electronic Filing**

The following transaction was entered by Rogers, Eli on 10/17/2007 at 0:38 AM EDT and filed on 10/17/2007

**Case Name:** Travelers Casualty and Surety Company v. Dormitory Authority State of New York et al  
**Case Number:** 1:07-cv-6915  
**Filer:** Travelers Casualty and Surety Company  
**Document Number:** 18

**Docket Text:**

DECLARATION of Eli J. Rogers, Esq. in Opposition re: [9] MOTION to Dismiss *Complaint*.. Document filed by Travelers Casualty and Surety Company. (Rogers, Eli)

**1:07-cv-6915 Notice has been electronically mailed to:**

David Abramovitz dabramovitz@zdlaw.com

David Craig Dreifuss DDreifuss@dbplawfirm.com, jbonacci@dbplawfirm.com

Timothy B Froessel tbfroess@hklaw.com

**1:07-cv-6915 Notice has been delivered by other means to:**

Joanne M. Bonacci  
Dreifuss, Bonacci & Parker, LLP  
One Penn Plaza  
36th Floor  
New York, NY 10119

10/17/2007


The following document(s) are associated with this transaction:

**Document description:**Main Document

**Original filename:**n/a

**Electronic document Stamp:**

[STAMP dcecfStamp\_ID=1008691343 [Date=10/17/2007] [FileNumber=3908508-0] [1e03db7e34265d4805a7464a60a1257c3c7f3cff1ada9fe11c931112e873efb89840908585e17a7038d5b4c6e50ff2edb81540662d99acfc6b2ef9df127081bd]]

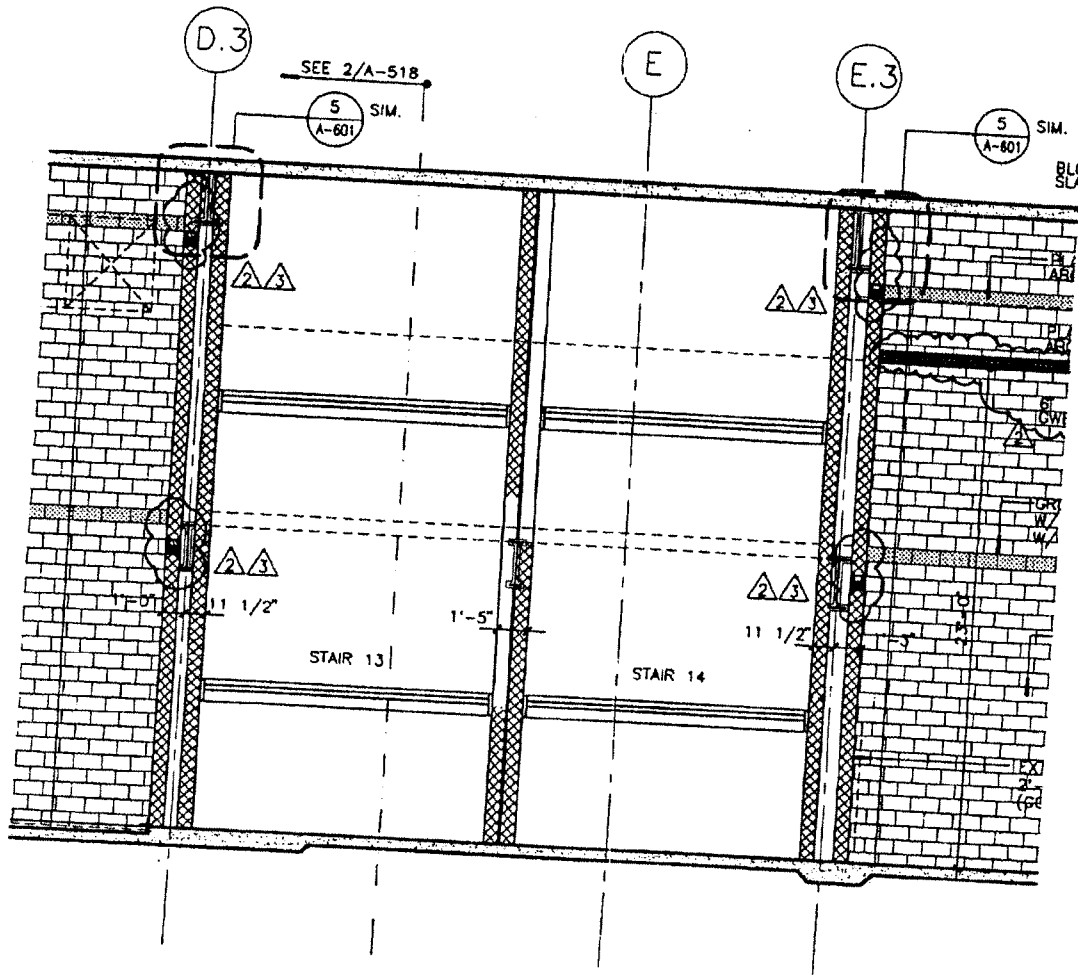

1 PARTIAL SECTION @ AUXIL. GYM - EAST  
1/4" = 1'-0"

# Baruch Academic Complex - Site B

55 LEXINGTON AVENUE

NEW YORK, NY 10010

OWNER

EDUCATION AUTHORITY OF THE STATE OF NEW YORK, DA\* 6500 1802 2178  
1 PENNSYLVANIA PLAZA  
NEW YORK, NY 10119

ARCHITECT

KPF ASSOCIATES  
11 WEST 57TH STREET  
NEW YORK, NY 10019

REF. DETAIL/SHEET NO.

1/2, A-518

SCALE 1/8" = 1'-0"

SKETCH NO.


1465

REVISION

DATE

ADDENDUM #2 (CONTRACT #16)

6/5/98

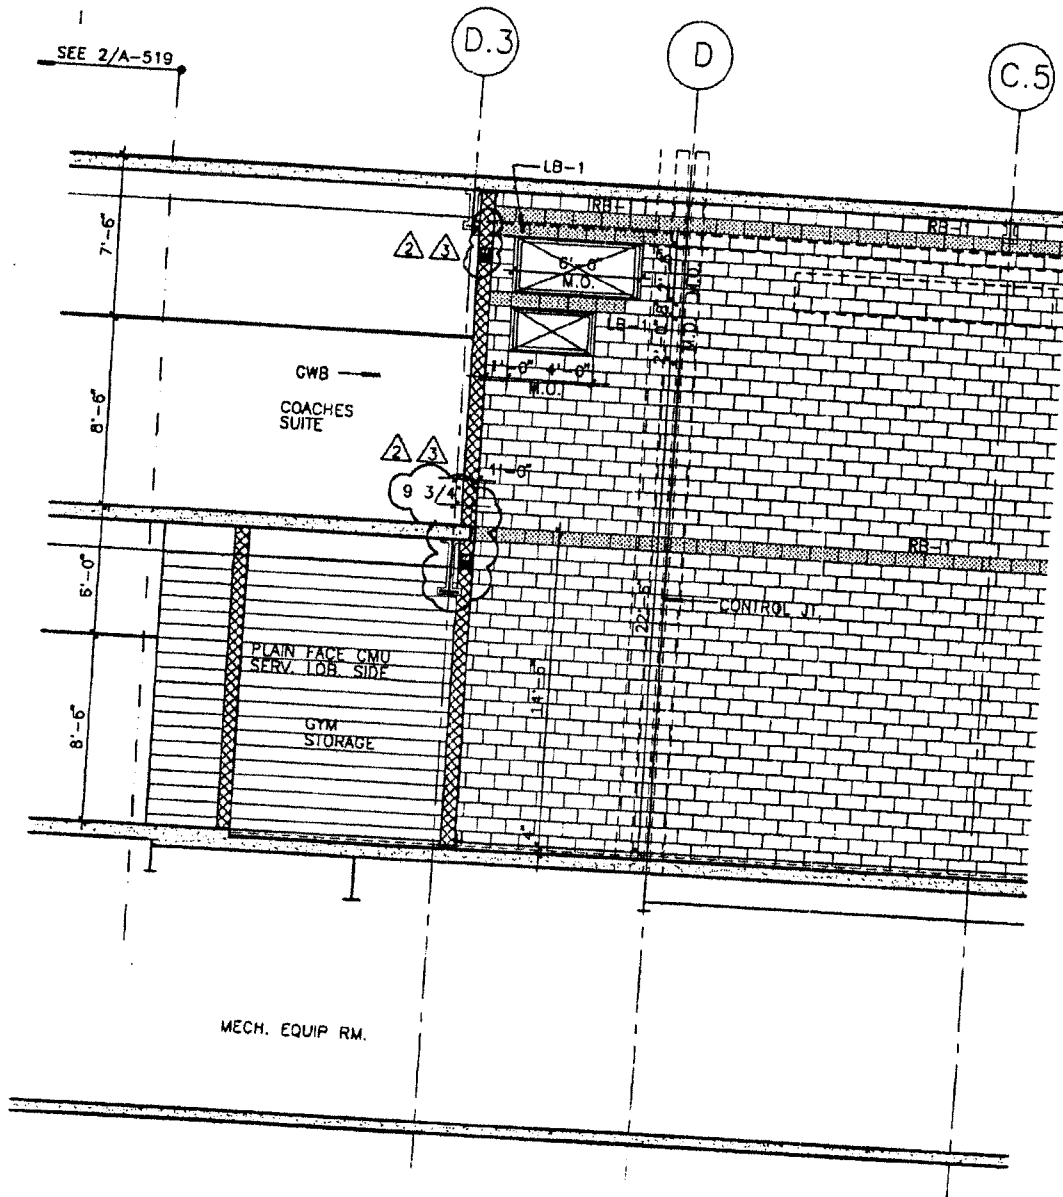

# Baruch Academic Complex - Site B

55 LEXINGTON AVENUE NEW YORK, NY 10010

OWNER

TORY AUTHORITY OF THE STATE OF NEW YORK, DA 6500 1802 2178  
1 PENNSYLVANIA PLAZA NEW YORK, NY 10119

ARCHITECT

KPF ASSOCIATES  
11 WEST 57TH STREET  
NEW YORK, NY 10019

REF. DETAIL/SHEET NO.

1 /A-519

SKETCH NO.

1466


SCALE 1/8"=1'-0"

REVISION

DATE

ADDENDUM #2 (CONTRACT #16)

6/5/98

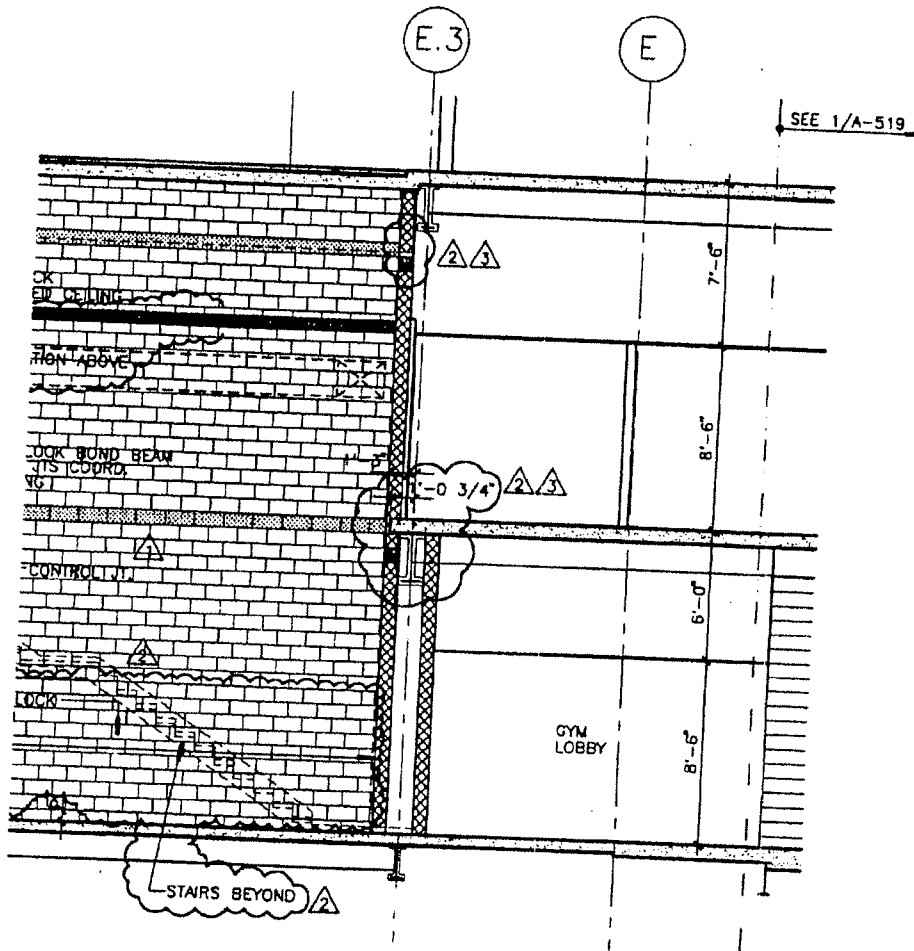

# Baruch Academic Complex - Site B

55 LEXINGTON AVENUE NEW YORK, NY 10010

OWNER

EDUCATION AUTHORITY OF THE STATE OF NEW YORK, DA\* 6500 1802 2178  
1 PENNSYLVANIA PLAZA NEW YORK, NY 10119

ARCHITECT

KPF ASSOCIATES  
11 WEST 57TH STREET  
NEW YORK, NY 10019

REF. DETAIL/SHEET NO.

2, A-519

SKETCH NO.

1467

SCALE 1/8"=1'-0"


REVISION

DATE

ADDENDUM #2 (CONTRACT #16)

6/5/98



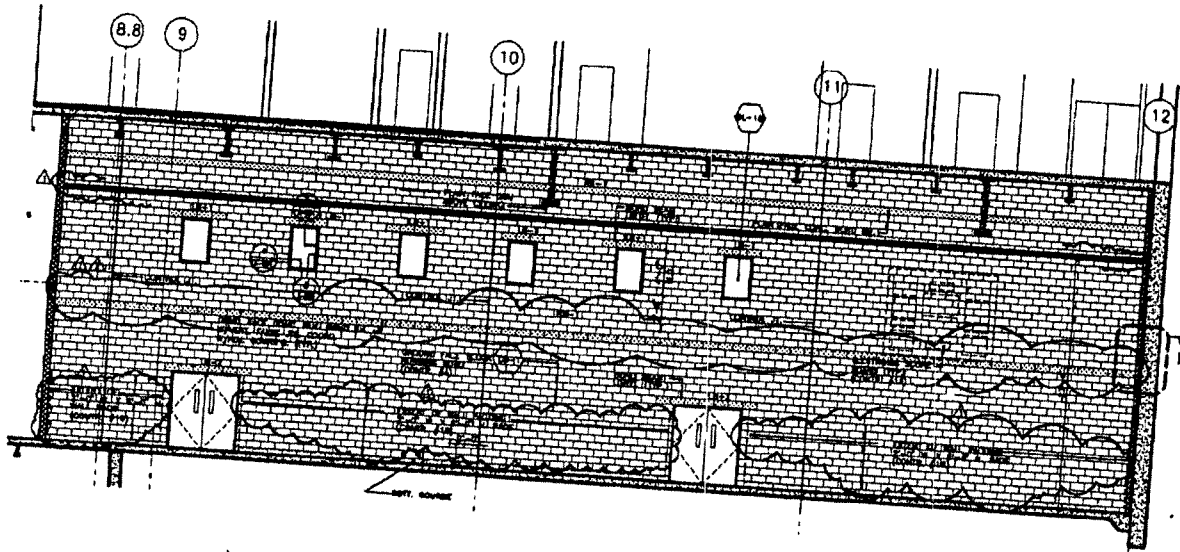

# Baruch Academic Complex - Site B

55 LEXINGTON AVENUE NEW YORK, NY 10010

OWNER

EDUCATION AUTHORITY OF THE STATE OF NEW YORK, DA\* 6500 1802 2178  
1 PENNSYLVANIA PLAZA NEW YORK, NY 10119

ARCHITECT

KPF ASSOCIATES  
11 WEST 57TH STREET  
NEW YORK, NY 10019

REF. DETAIL/SHEET NO.

1, A-521

SKETCH NO.

1468

SCALE

1/16" = 1'-0"


REVISION

DATE

ADDENDUM #2 (CONTRACT #16)

6/5/98



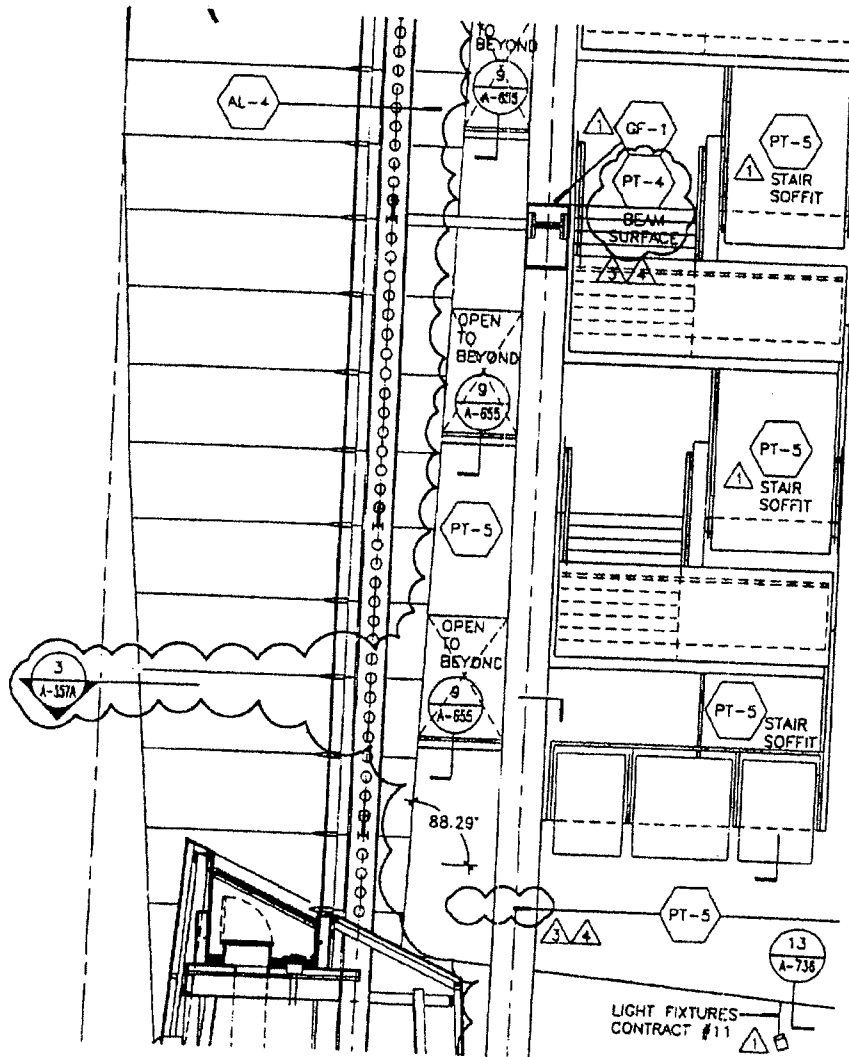

# Baruch Academic Complex - Site B

55 LEXINGTON AVENUE NEW YORK, NY 10010

OWNER

ARMITORY AUTHORITY OF THE STATE OF NEW YORK, DA\* 6500 1802 2178  
1 PENNSYLVANIA PLAZA NEW YORK, NY 10119

ARCHITECT

KPF ASSOCIATES  
11 WEST 57TH STREET  
NEW YORK, NY 10019

REF. DETAIL/SHEET NO.


1/A-523

SKETCH NO.

1469

SCALE

NO.	REVISION	DATE
4	ADDENDUM #2 (CONTRACT #16)	6/5/98

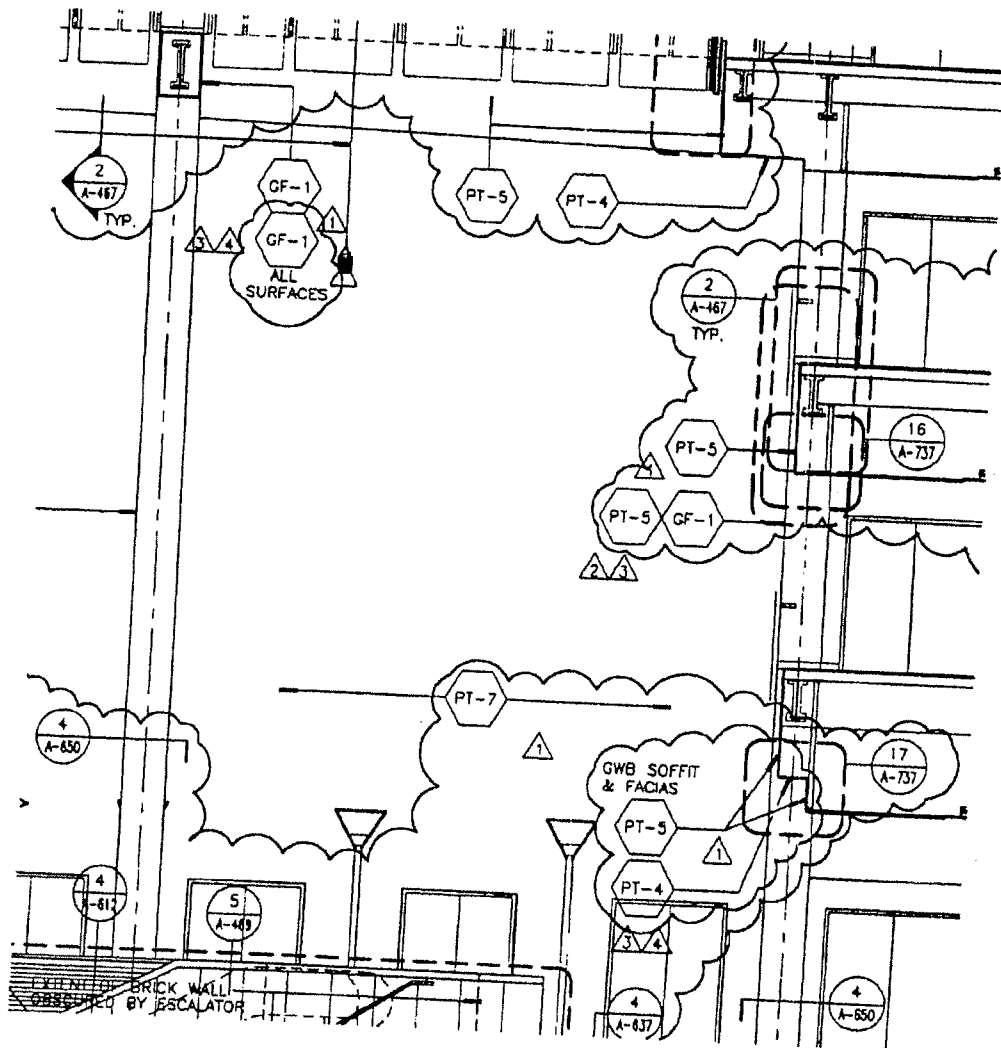

# Baruch Academic Complex - Site B

55 LEXINGTON AVENUE

NEW YORK, NY 10010

OWNER

EMTORY AUTHORITY OF THE STATE OF NEW YORK, DA # 6500 1802 2178  
1 PENNSYLVANIA PLAZA  
NEW YORK, NY 10119

ARCHITECT

KPF ASSOCIATES  
11 WEST 57TH STREET  
NEW YORK, NY 10019

REF. DETAIL/SHEET NO.

1/A-523

SKETCH NO.

1470

NO.


REVISION

DATE

ADDENDUM #2 (CONTRACT #16)

6/5/98

SCALE

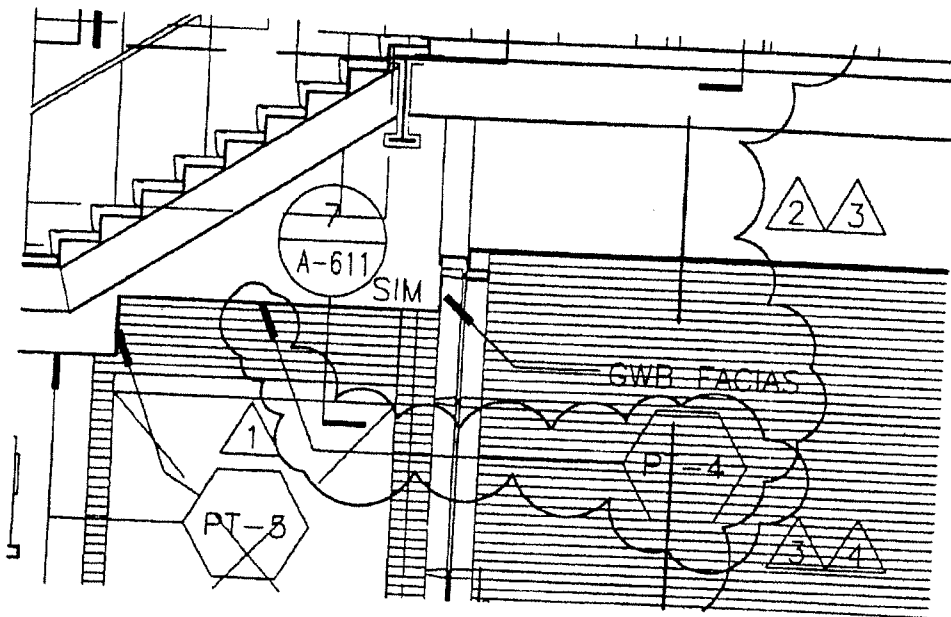

# **Baruch Academic Complex - Site B**

55 LEXINGTON AVENUE NEW YORK, NY 10010

OWNER

LEGISLATIVE AUTHORITY OF THE STATE OF NEW YORK, DA 6500 1802 2178  
1 PENNSYLVANIA PLAZA NEW YORK, NY 10119

ARCHITECT

KPF ASSOCIATES  
11 WEST 57TH STREET  
NEW YORK, NY 10019

REF. DETAIL/SHEET NO.

1/A-523

SKETCH NO.

1471

SCALE

1/4" = 1'-0"

NO.


REVISION

DATE

4

ADDENDUM #2 (CONTRACT #16)

6/5/98

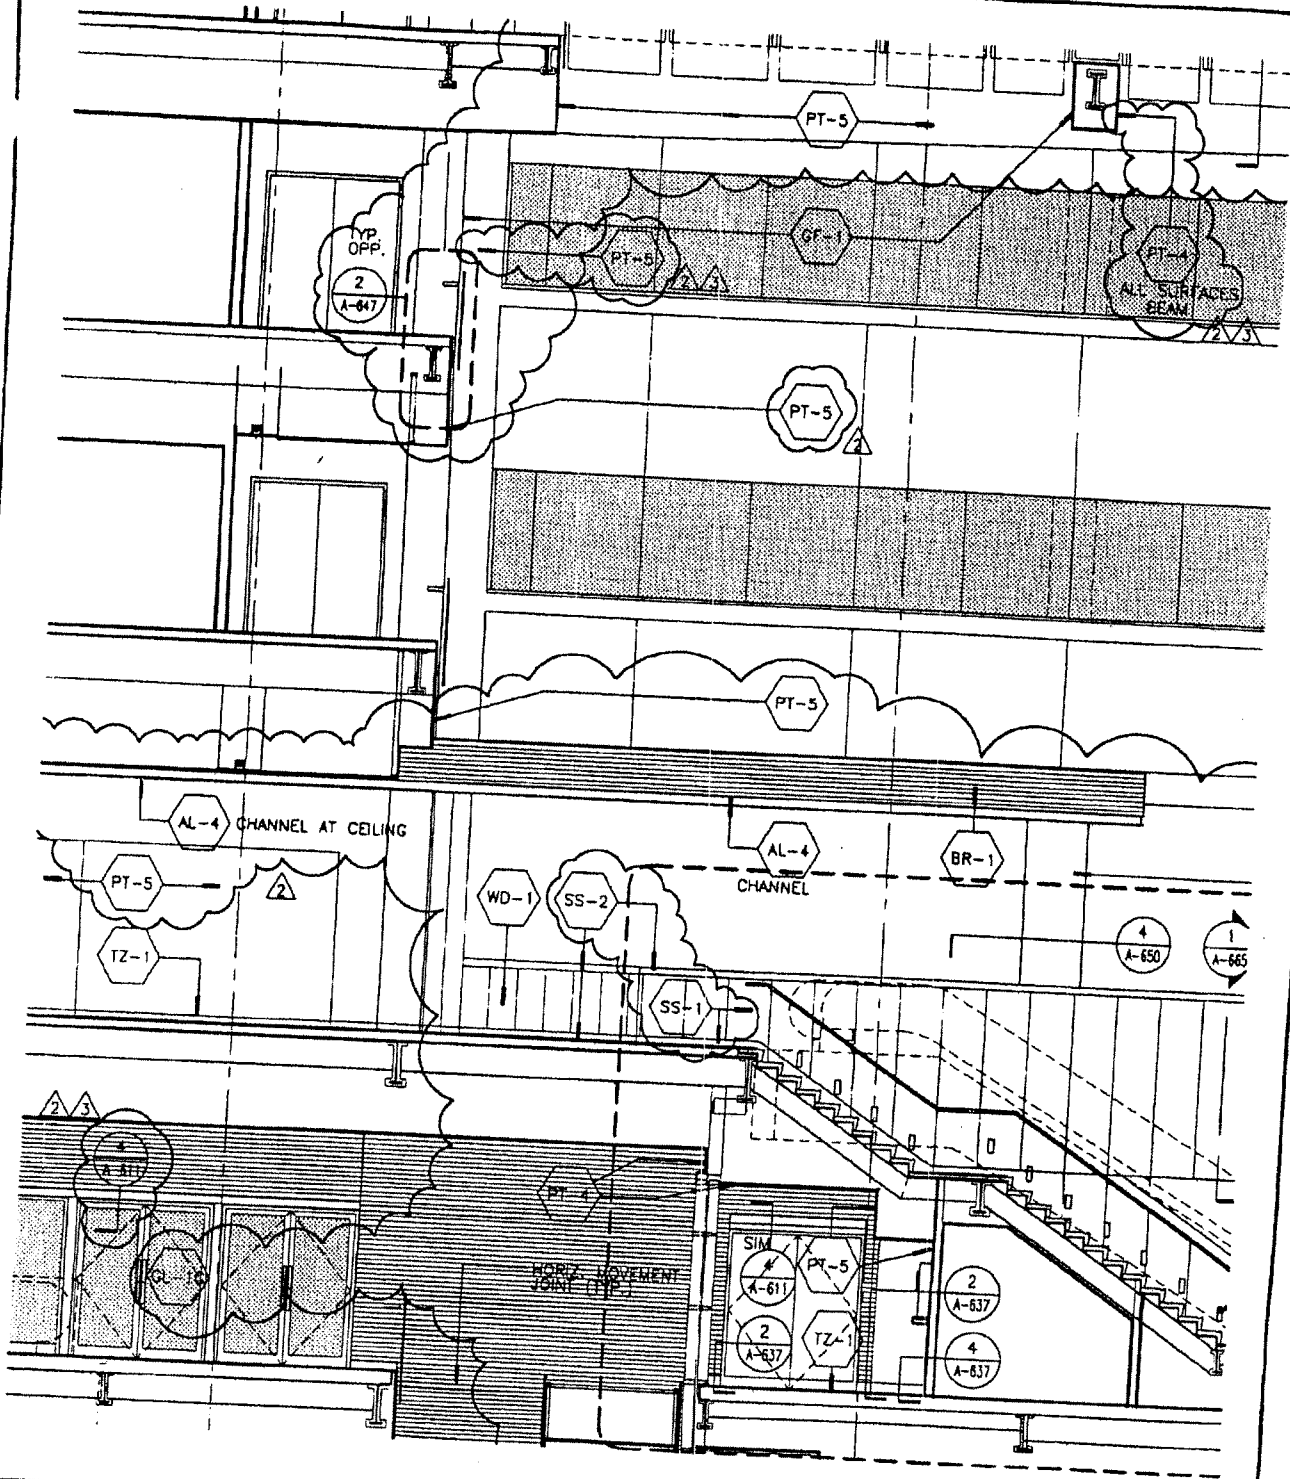

# Baruch Academic Complex - Site B

55 LEXINGTON AVENUE NEW YORK, NY 10010

OWNER

JURISDICTIONAL AUTHORITY OF THE STATE OF NEW YORK, DA\* 6500 1802 2178  
1 PENNSYLVANIA PLAZA NEW YORK, NY 10119

ARCHITECT

KPF ASSOCIATES  
11 WEST 57TH STREET  
NEW YORK, NY 10019

REF. DETAIL/SHEET NO.  
1/A-524

SKETCH NO.

1472

NO.

REVISION


DATE

3

ADDENDUM #2 (CONTRACT #18)

6/5/98

SCALE

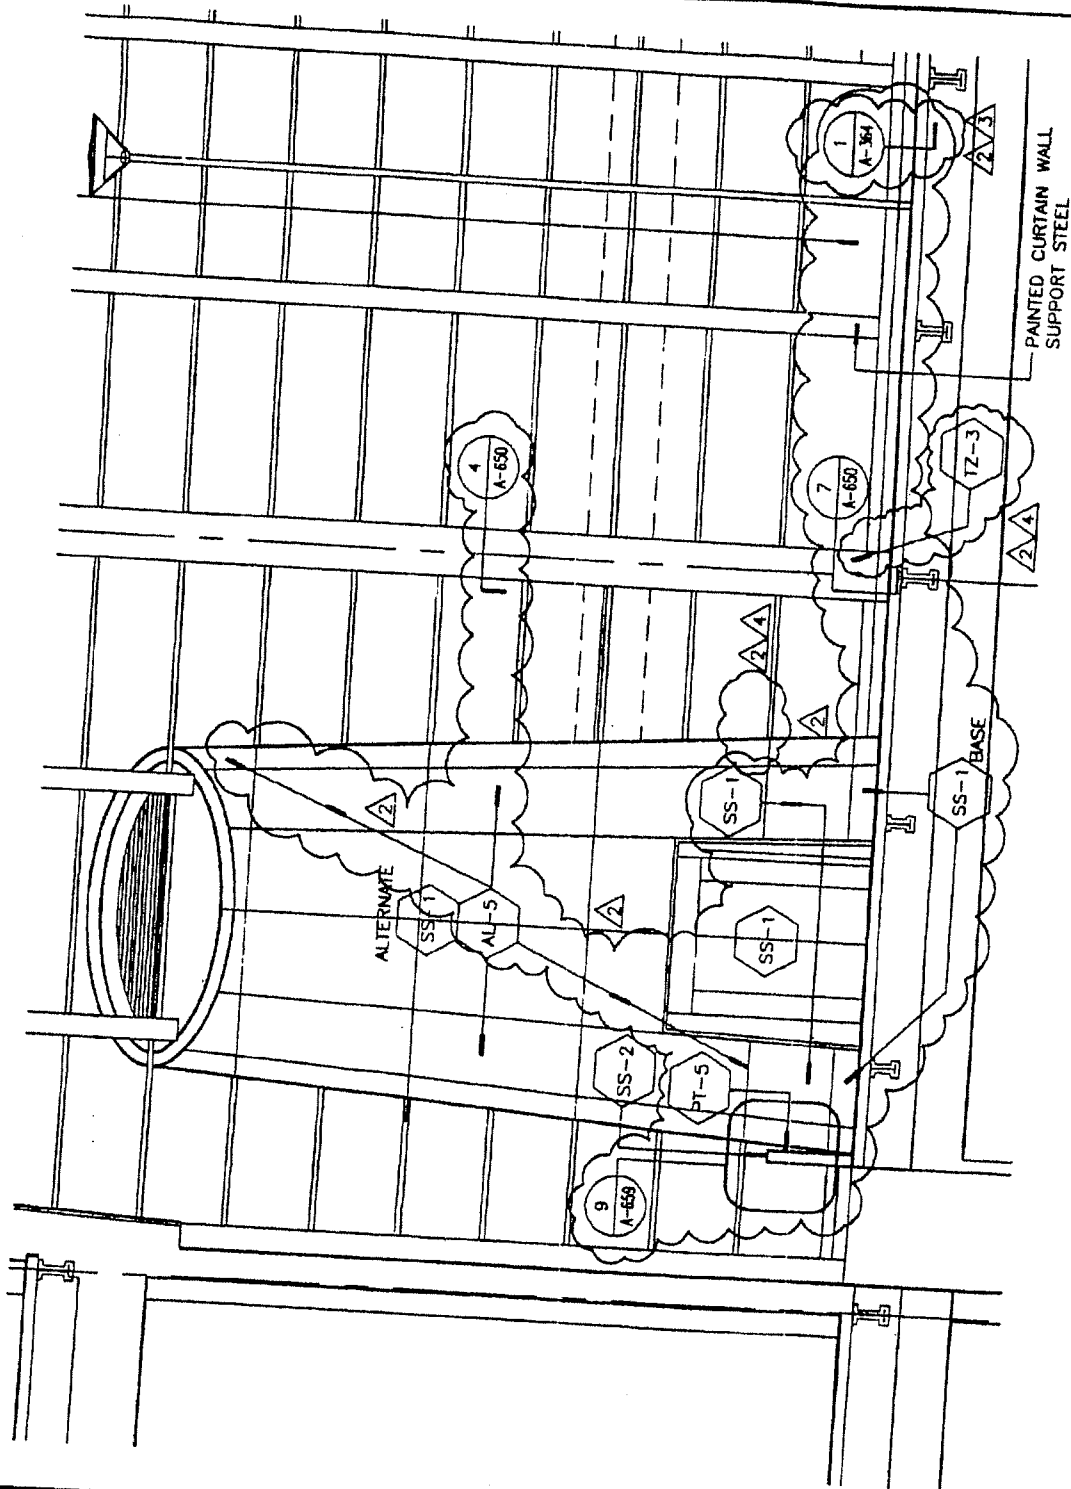

# Baruch Academic Complex - Site B

55 LEXINGTON AVENUE

NEW YORK, NY 10010

OWNER

DORMITORY AUTHORITY OF THE STATE OF NEW YORK, DA • 6500 1802 2178  
1 PENNSYLVANIA PLAZA  
NEW YORK, NY 10119

ARCHITECT

KPF ASSOCIATES  
11 WEST 57TH STREET  
NEW YORK, NY 10019

REF. DETAIL/SHEET NO.

1/A - 525

SKETCH NO.

1473

NO.

REVISION

DATE

4


ADDENDUM #2 (CONTRACT #16)

6/5/98

SCALE

N.T.S.



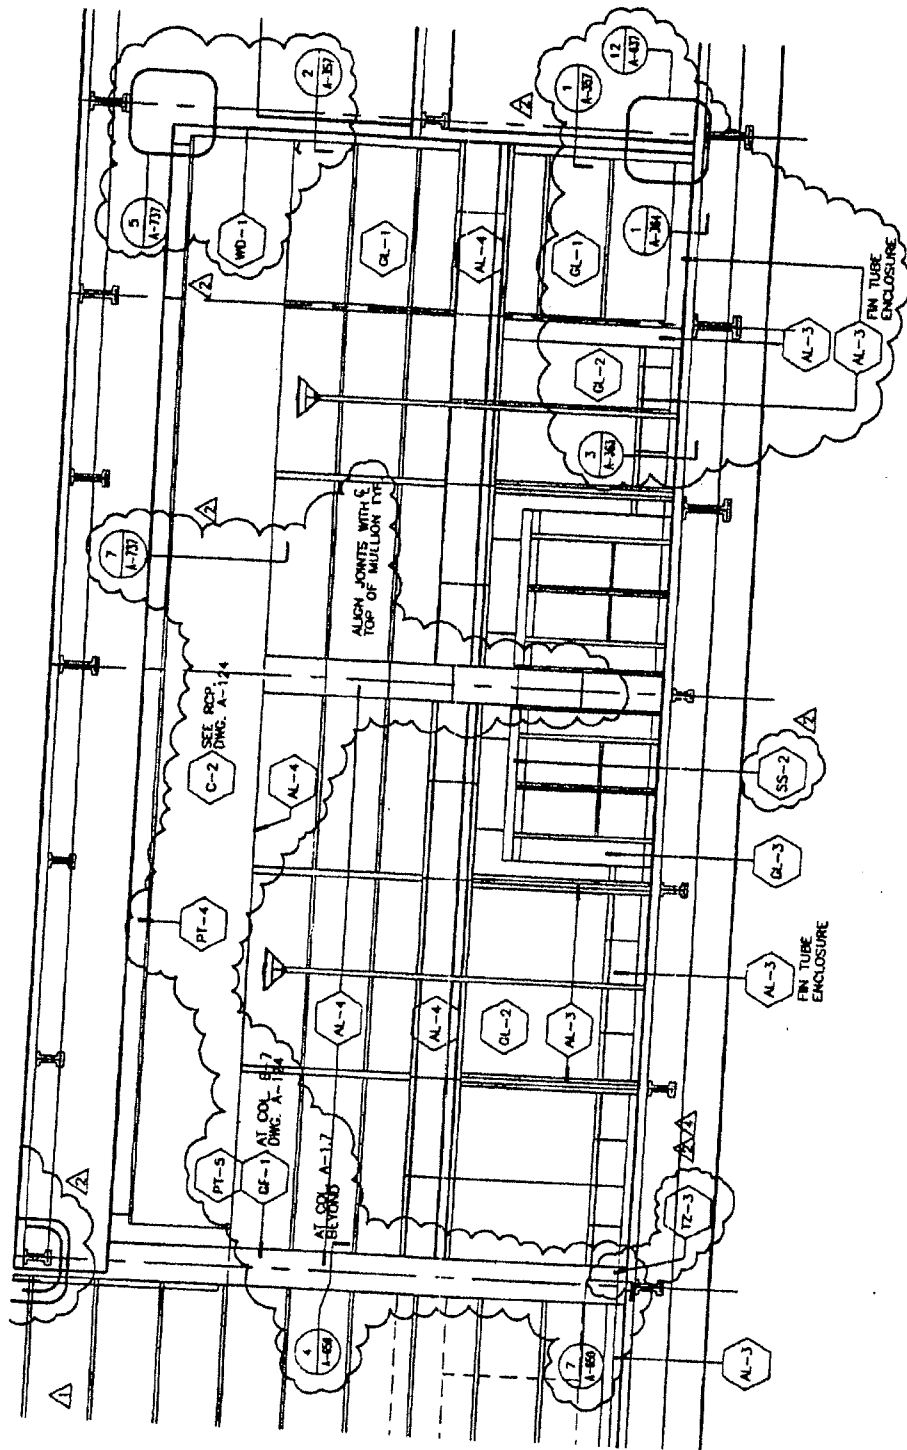

# Baruch Academic Complex - Site B

55 LEXINGTON AVENUE

NEW YORK, NY 10010

OWNER

DORMITORY AUTHORITY OF THE STATE OF NEW YORK, DA • 6500 1802 2178  
1 PENNSYLVANIA PLAZA  
NEW YORK, NY 10019

ARCHITECT

KPF ASSOCIATES  
11 WEST 57TH STREET  
NEW YORK, NY 10019

REF. DETAIL/SHEET NO.

1/A-525

SKETCH NO.

1474

NO.

REVISION

DATE


SCALE

N.T.S.

4

ADDENDUM #2 (CONTRACT #16)

6/5/98

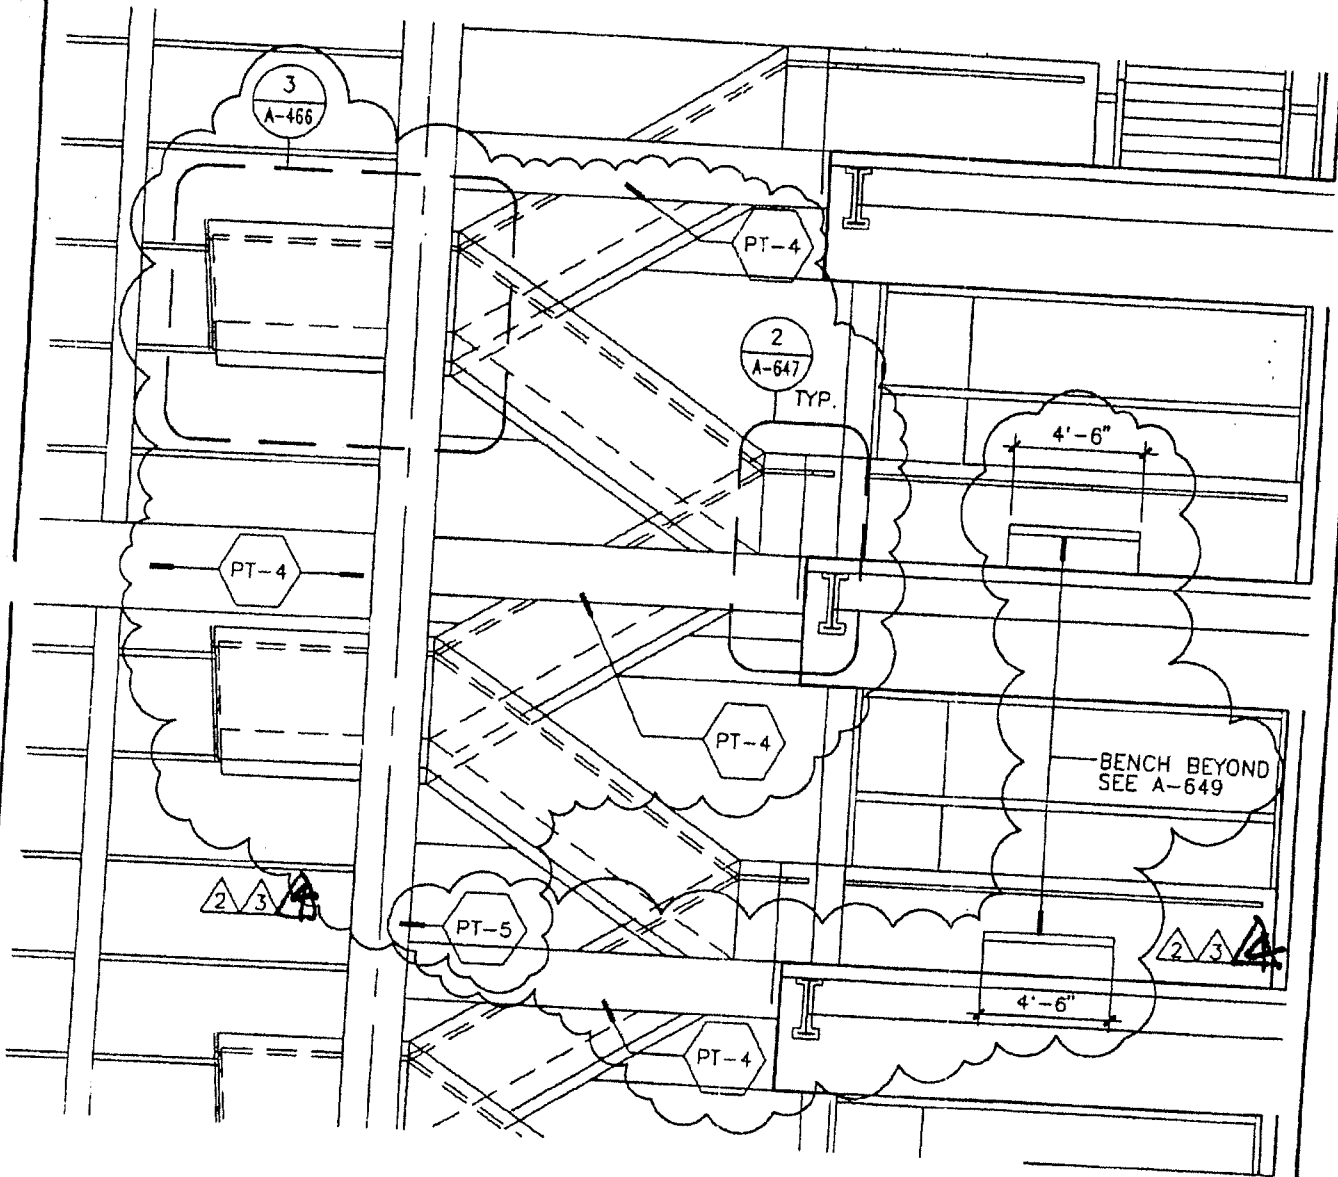

# **Baruch Academic Complex - Site B**

55 LEXINGTON AVENUE NEW YORK, NY 10010

OWNER

DORMITORY AUTHORITY OF THE STATE OF NEW YORK, DA\* 6500 1802 2178  
1 PENNSYLVANIA PLAZA NEW YORK, NY 10119

ARCHITECT

KPF ASSOCIATES  
11 WEST 57TH STREET  
NEW YORK, NY 10019

REF. DETAIL/SHEET NO.

1/A-525

SKETCH NO.

1475

SCALE

N.T.S.

NO.


REVISION

DATE

4

ADDENDUM #2 (CONTRACT #16)

6/5/98

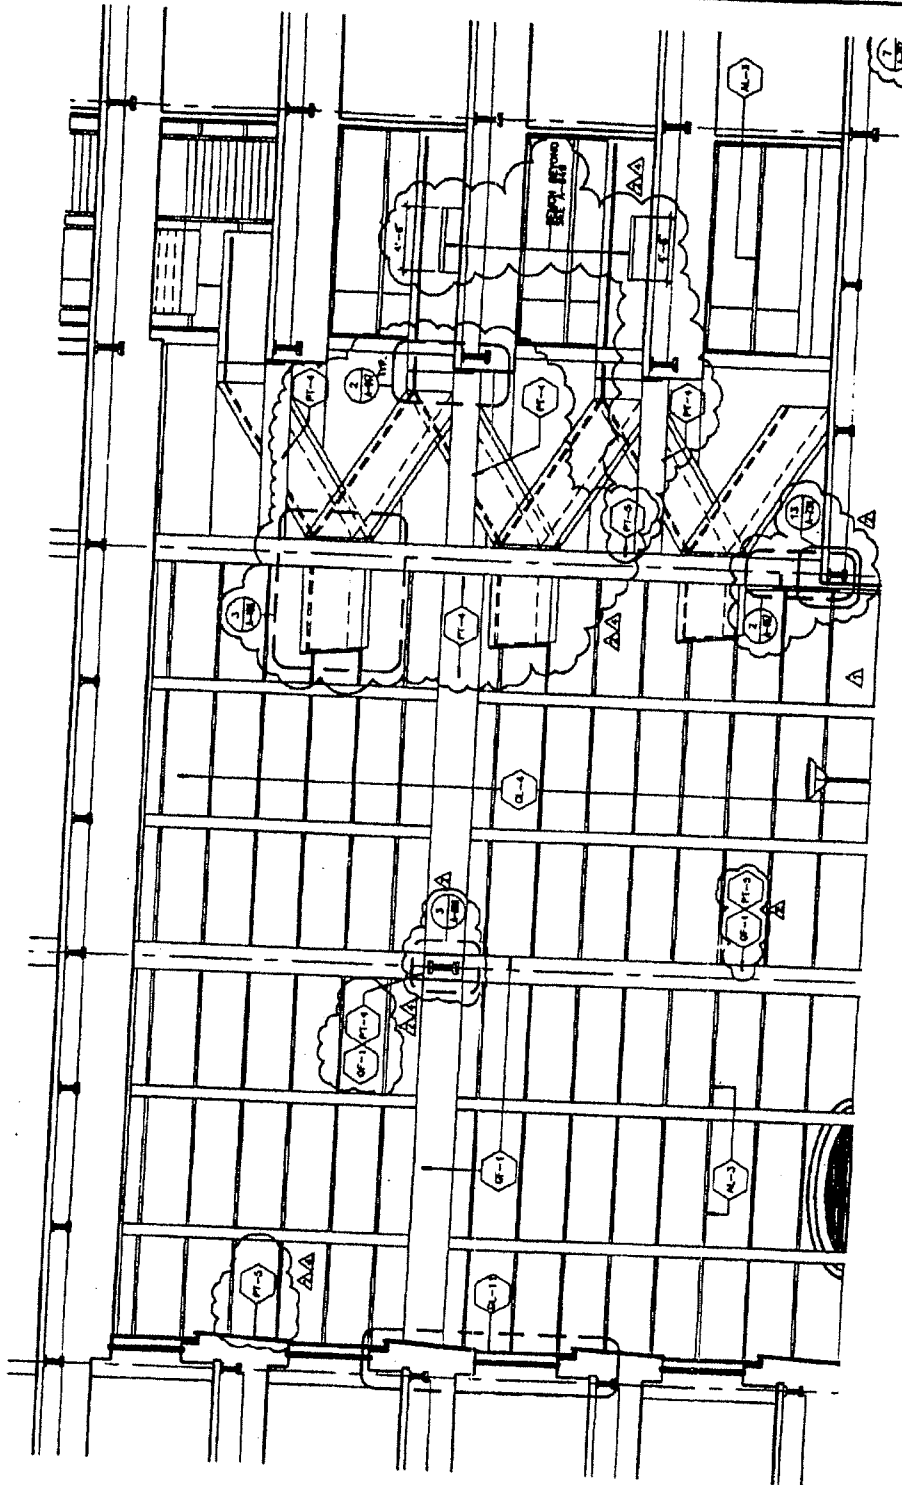

# **Baruch Academic Complex - Site B**

55 LEXINGTON AVENUE NEW YORK, NY 10010

OWNER

DORMITORY AUTHORITY OF THE STATE OF NEW YORK, DA • 6500 1802 2178  
1 PENNSYLVANIA PLAZA NEW YORK, NY 10119

ARCHITECT

KPF ASSOCIATES  
11 WEST 57TH STREET  
NEW YORK, NY 10019

REF. DETAIL/SHEET NO.

1/A - 525

SKETCH NO.

1476

NO.

REVISION

DATE

4


ADDENDUM #2 (CONTRACT #16)

6/5/98

SCALE

N.T.S.



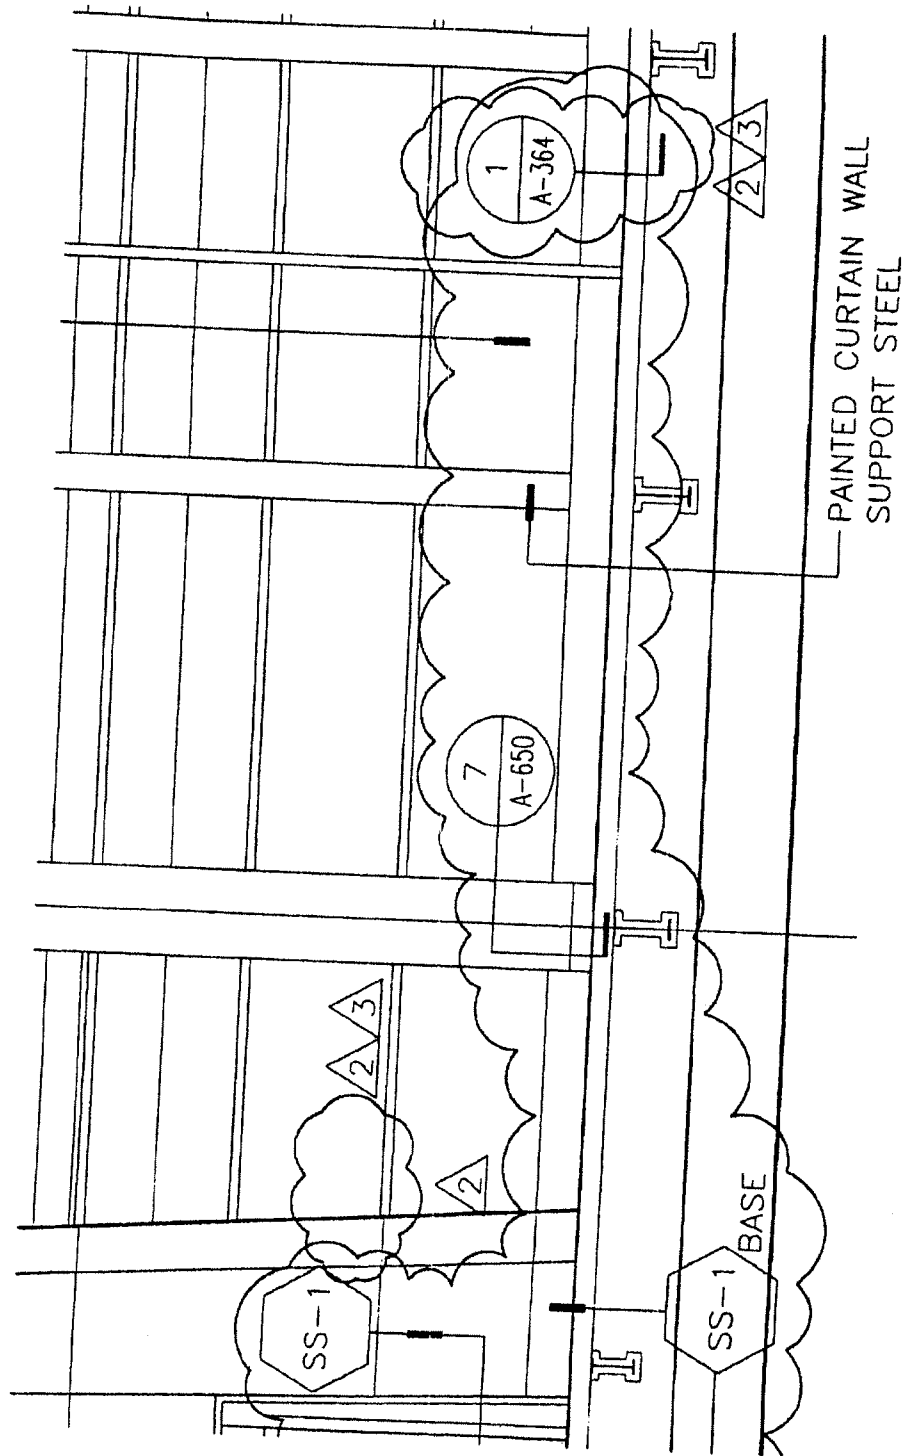

# **Baruch Academic Complex - Site B**

55 LEXINGTON AVENUE NEW YORK, NY 10010

OWNER

EDUCATION AUTHORITY OF THE STATE OF NEW YORK, DA\* 6500 1802 2178  
1 PENNSYLVANIA PLAZA NEW YORK, NY 10019

ARCHITECT

KPF ASSOCIATES  
11 WEST 57TH STREET  
NEW YORK, NY 10019

REF. DETAIL/SHEET NO.

1/A-525

SKETCH NO.

1477

NO.

REVISION

DATE


3

ADDENDUM #2 (CONTRACT #16)

6/5/98

SCALE

1/4" = 1'-0"

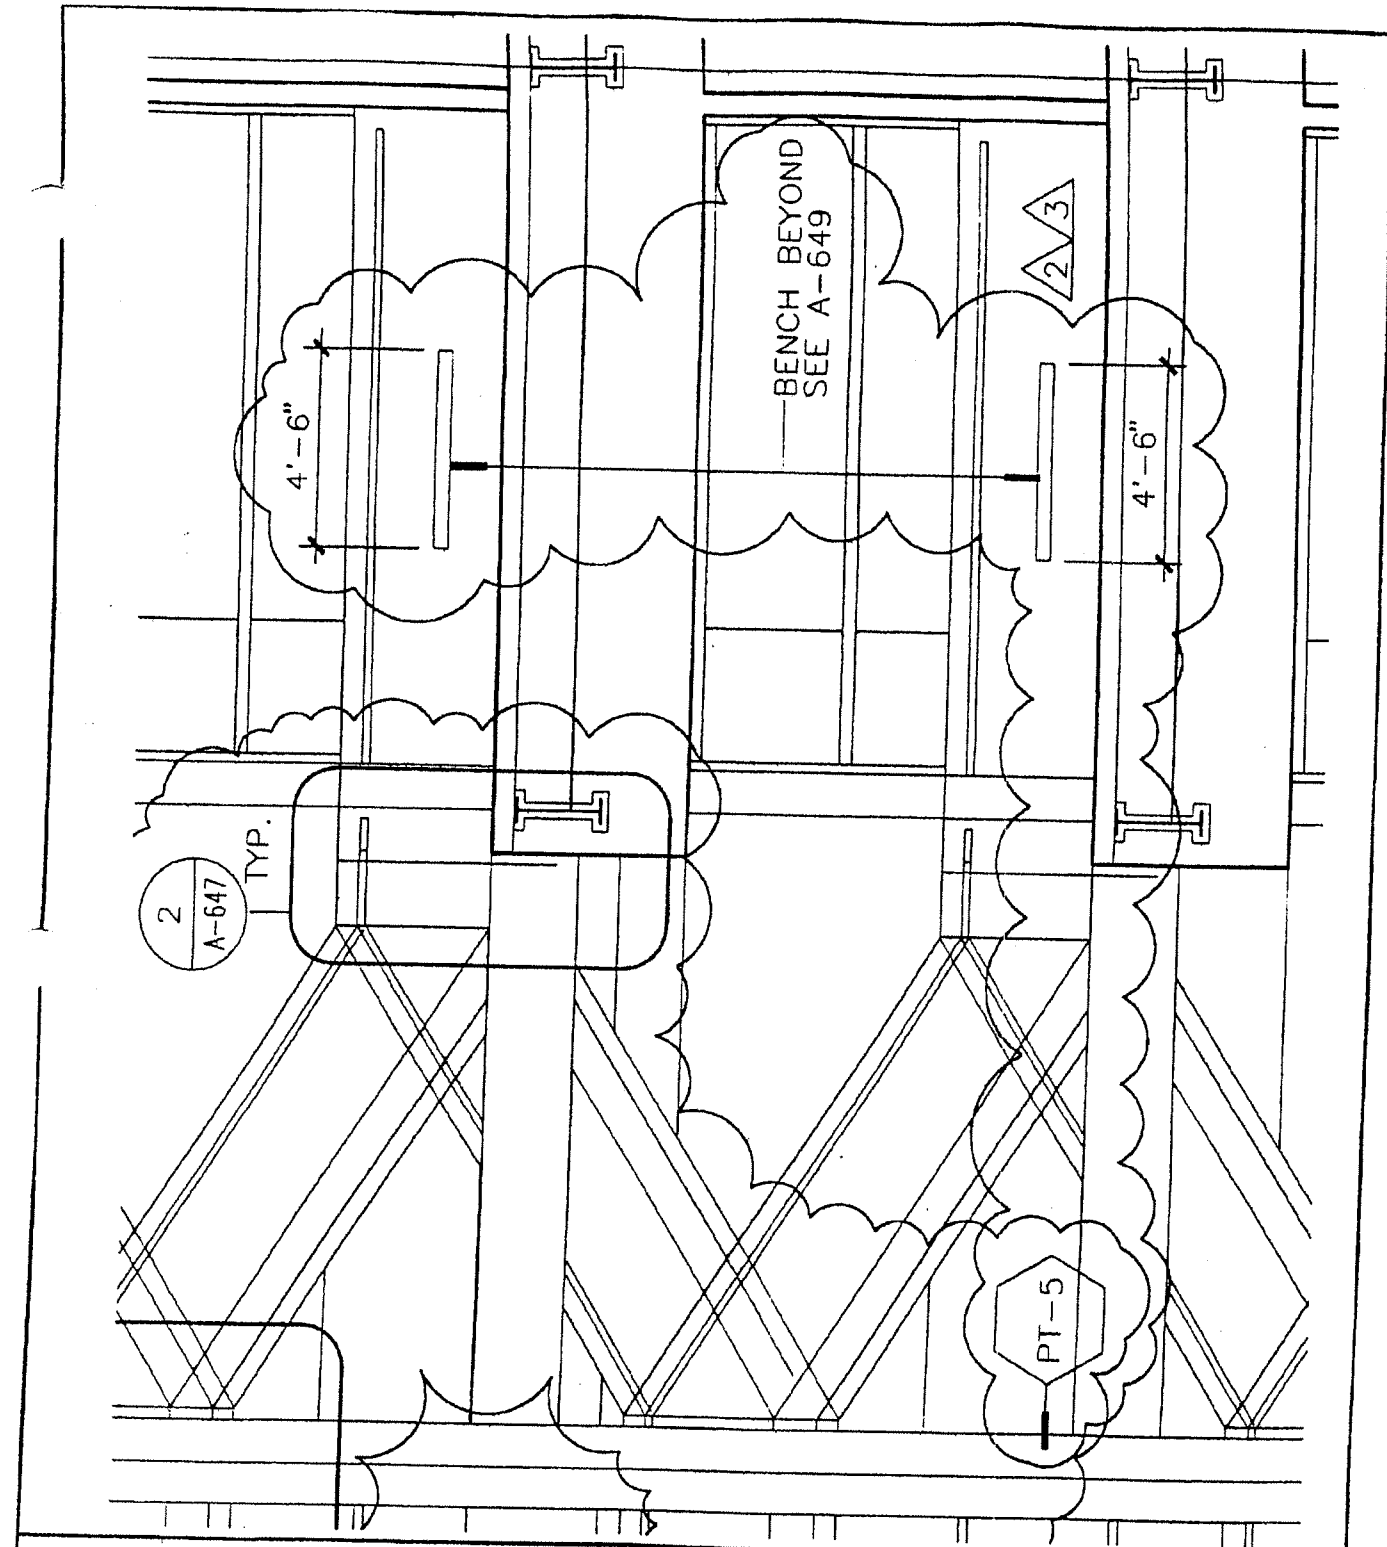

# **Baruch Academic Complex - Site B**

55 LEXINGTON AVENUE NEW YORK, NY 10010

OWNER

TERMINAL AUTHORITY OF THE STATE OF NEW YORK, DA • 6500 1802 2178  
1 PENNSYLVANIA PLAZA NEW YORK, NY 10119

ARCHITECT

KPF ASSOCIATES  
11 WEST 57TH STREET  
NEW YORK, NY 10019

REF. DETAIL/SHEET NO.

1/ A-525

SKETCH NO.

1478

NO.

REVISION

DATE


3

ADDENDUM #2 (CONTRACT #16)

6/5/98

SCALE

1/4" = 1'-0"

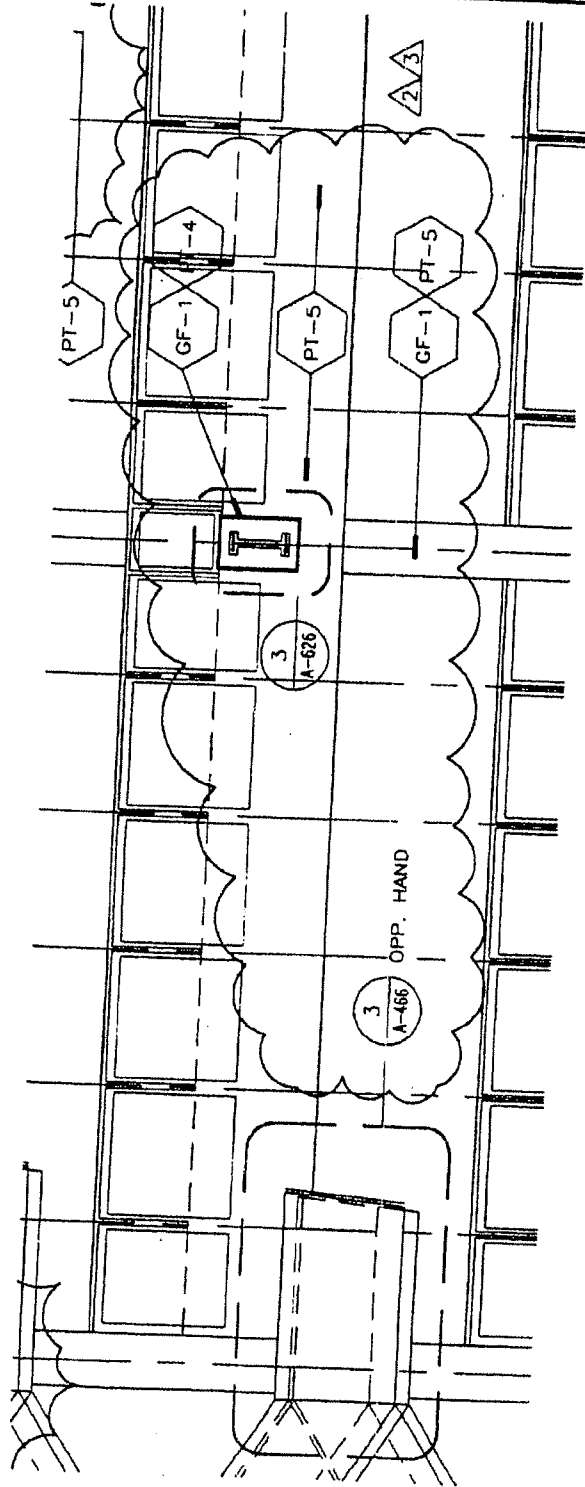

# **Baruch Academic Complex - Site B**

55 LEXINGTON AVENUE NEW YORK, NY 10010

OWNER

DORMITORY AUTHORITY OF THE STATE OF NEW YORK, DA • 6500 7802 2178  
1 PENNSYLVANIA PLAZA NEW YORK, NY 10119

ARCHITECT

KPF ASSOCIATES  
11 WEST 57TH STREET  
NEW YORK, NY 10019

NO.	REVISION	DATE
3	ADDENDUM #2 (CONTRACT #16)	6/5/98

REF. DETAIL/SHEET NO.

1/A-S26

SKETCH NO.

1479

SCALE

N.T.S.